


A B C D E F G H

REV	DESCRIPTION	DATE
1	Preliminary Layout	7/28/05

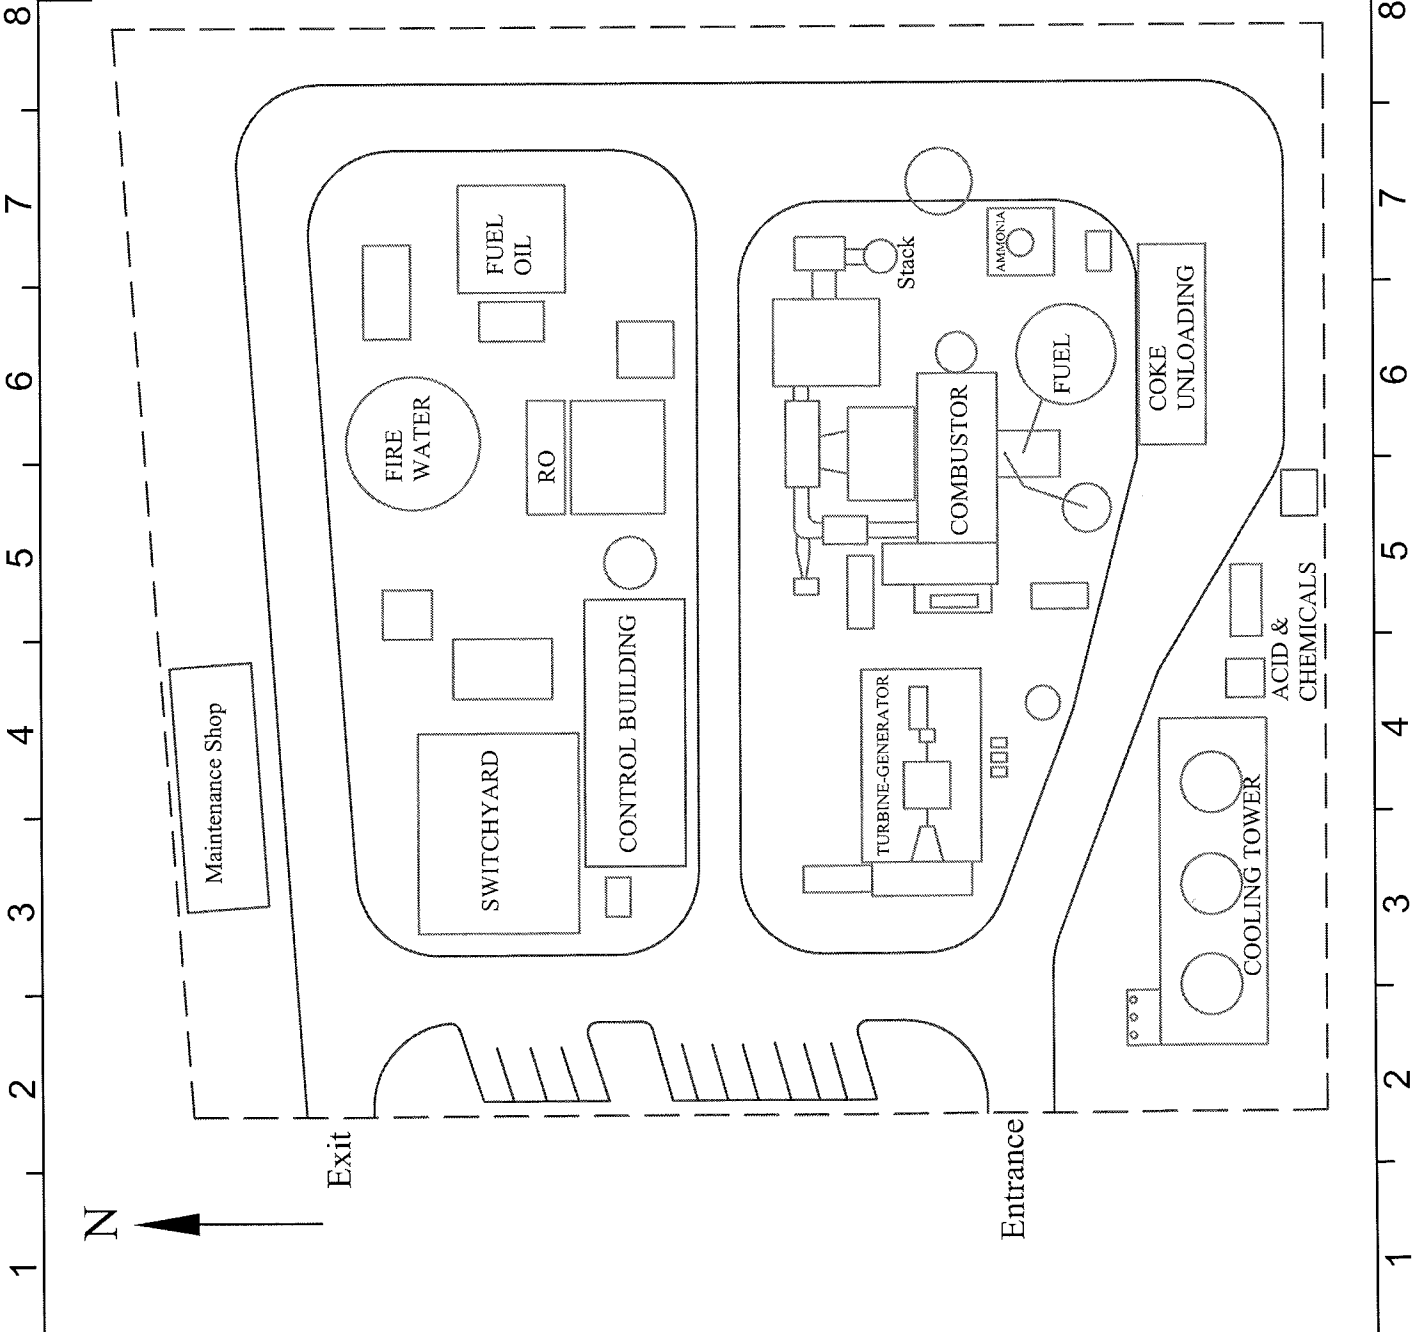

GWF POWER SYSTEMS	Site 5
	Plot Plan
	DRAWG NO.

A B C D E F G H

1 2 3 4 5 6 7 8