


A B C D E F G H

REV	DESCRIPTION	DATE
1	Preliminary Layout	8/4/05

Site 1	
GWFPower Systems	
Plot Plan	
DRAWG NO.	

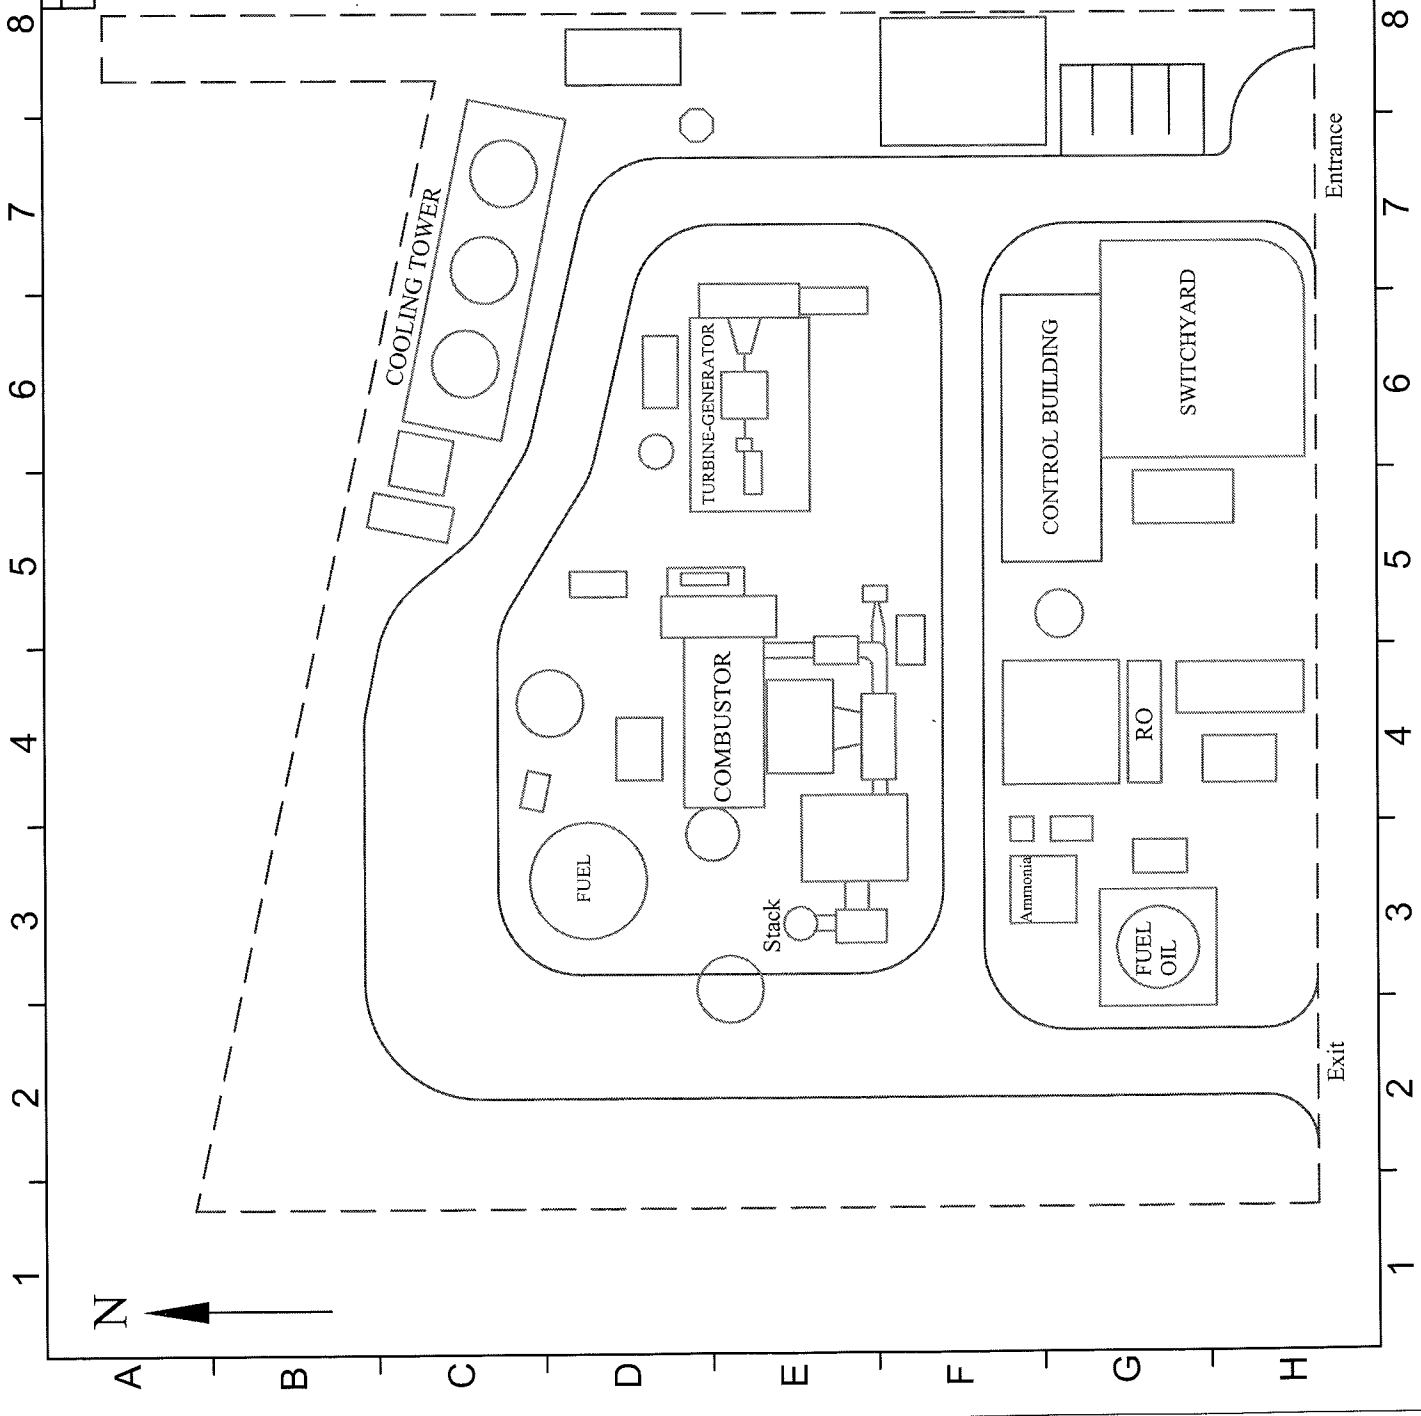

A B C D E F G H