


A B C D E F G H

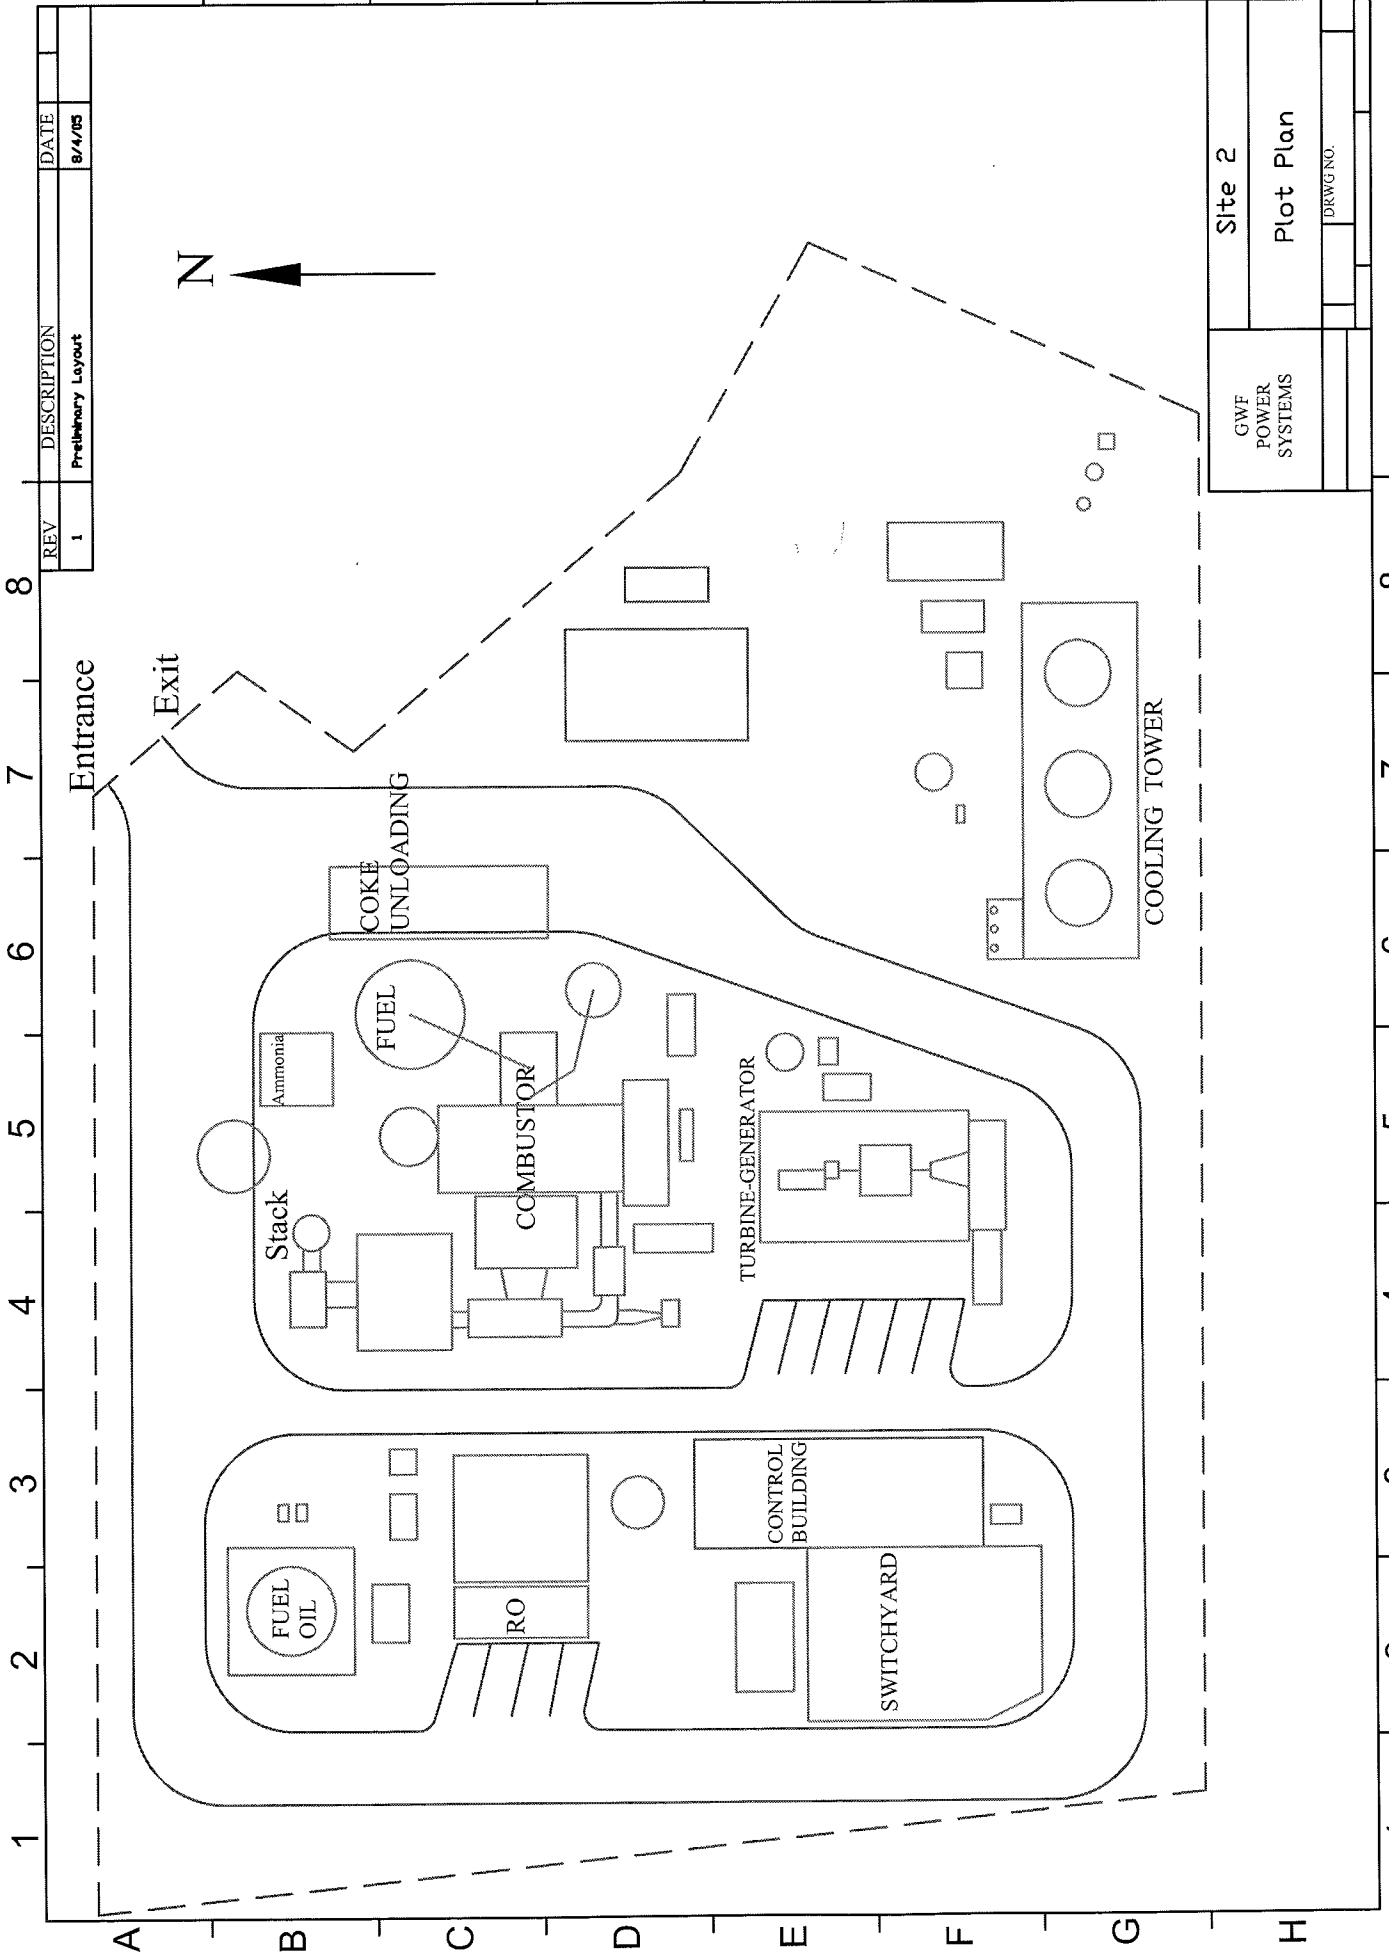

REV	DESCRIPTION	DATE
1	Preliminary Layout	8/4/05

GWFP POWER SYSTEMS	Site 2
Plot Plan	
DRAWG NO.	

8 7 6 5 4 3 2 1

8 7 6 5 4 3 2 1