
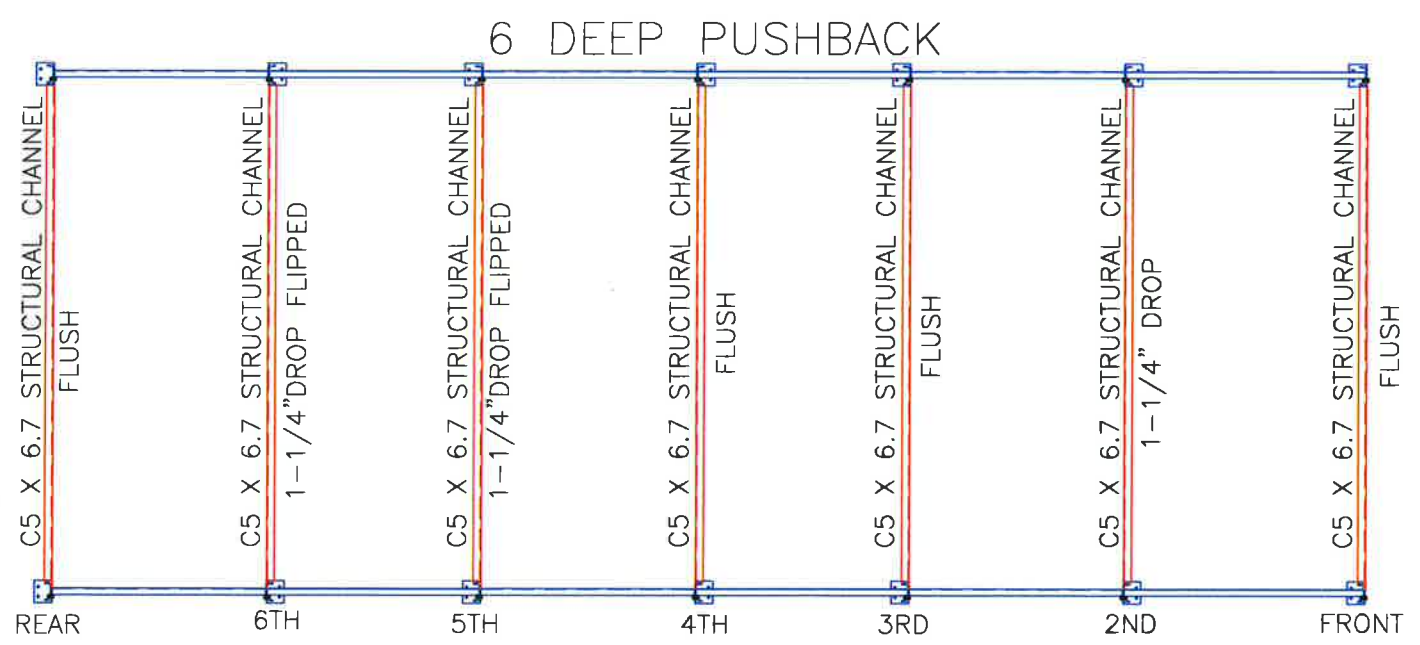


PROJECT	STEVE MACPHERSON
PREPARED BY	STEVE MACPHERSON
DATE	
DESCRIPTION	
REV #	REV DATE

REV #	REV DATE	DESCRIPTION

800-44-RACKS
5710 CAUSEWAY BOULEVARD, TAMPA, FLORIDA 33619
WWW.GOT-RACK.COM

CUSTOMER APPROVAL
PRINT NAME: _____ DATE: _____

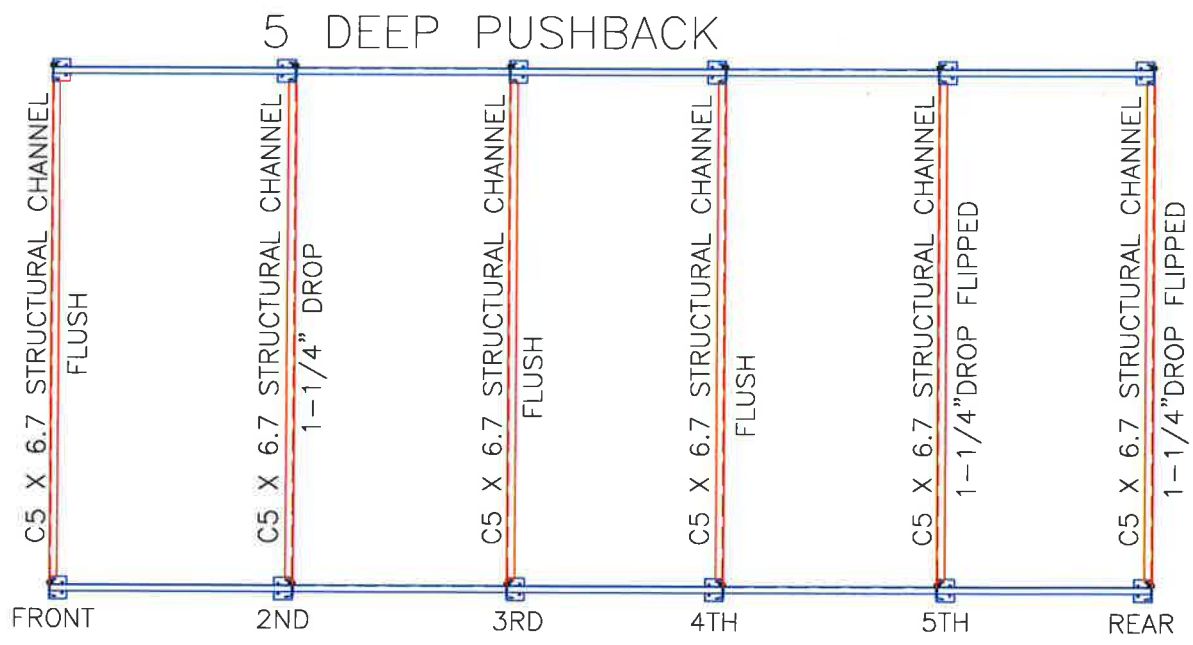

ELEVATIONS

DRAWING NAME:
PREPARED FOR: MOSAIC NEW WALES STOREROOM
3095 COUNTY ROAD 640 WEST
MULBERRY, FLORIDA 33860

SIGNATURE: _____

DATE	8/3/2015
PROJECT #	57125
SHEET #	2.1
TOTAL SHEETS	0