
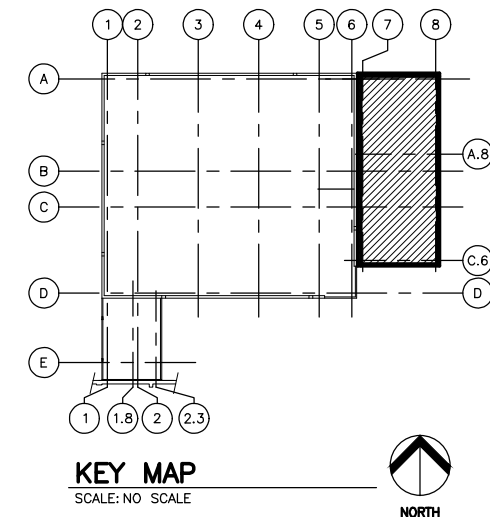


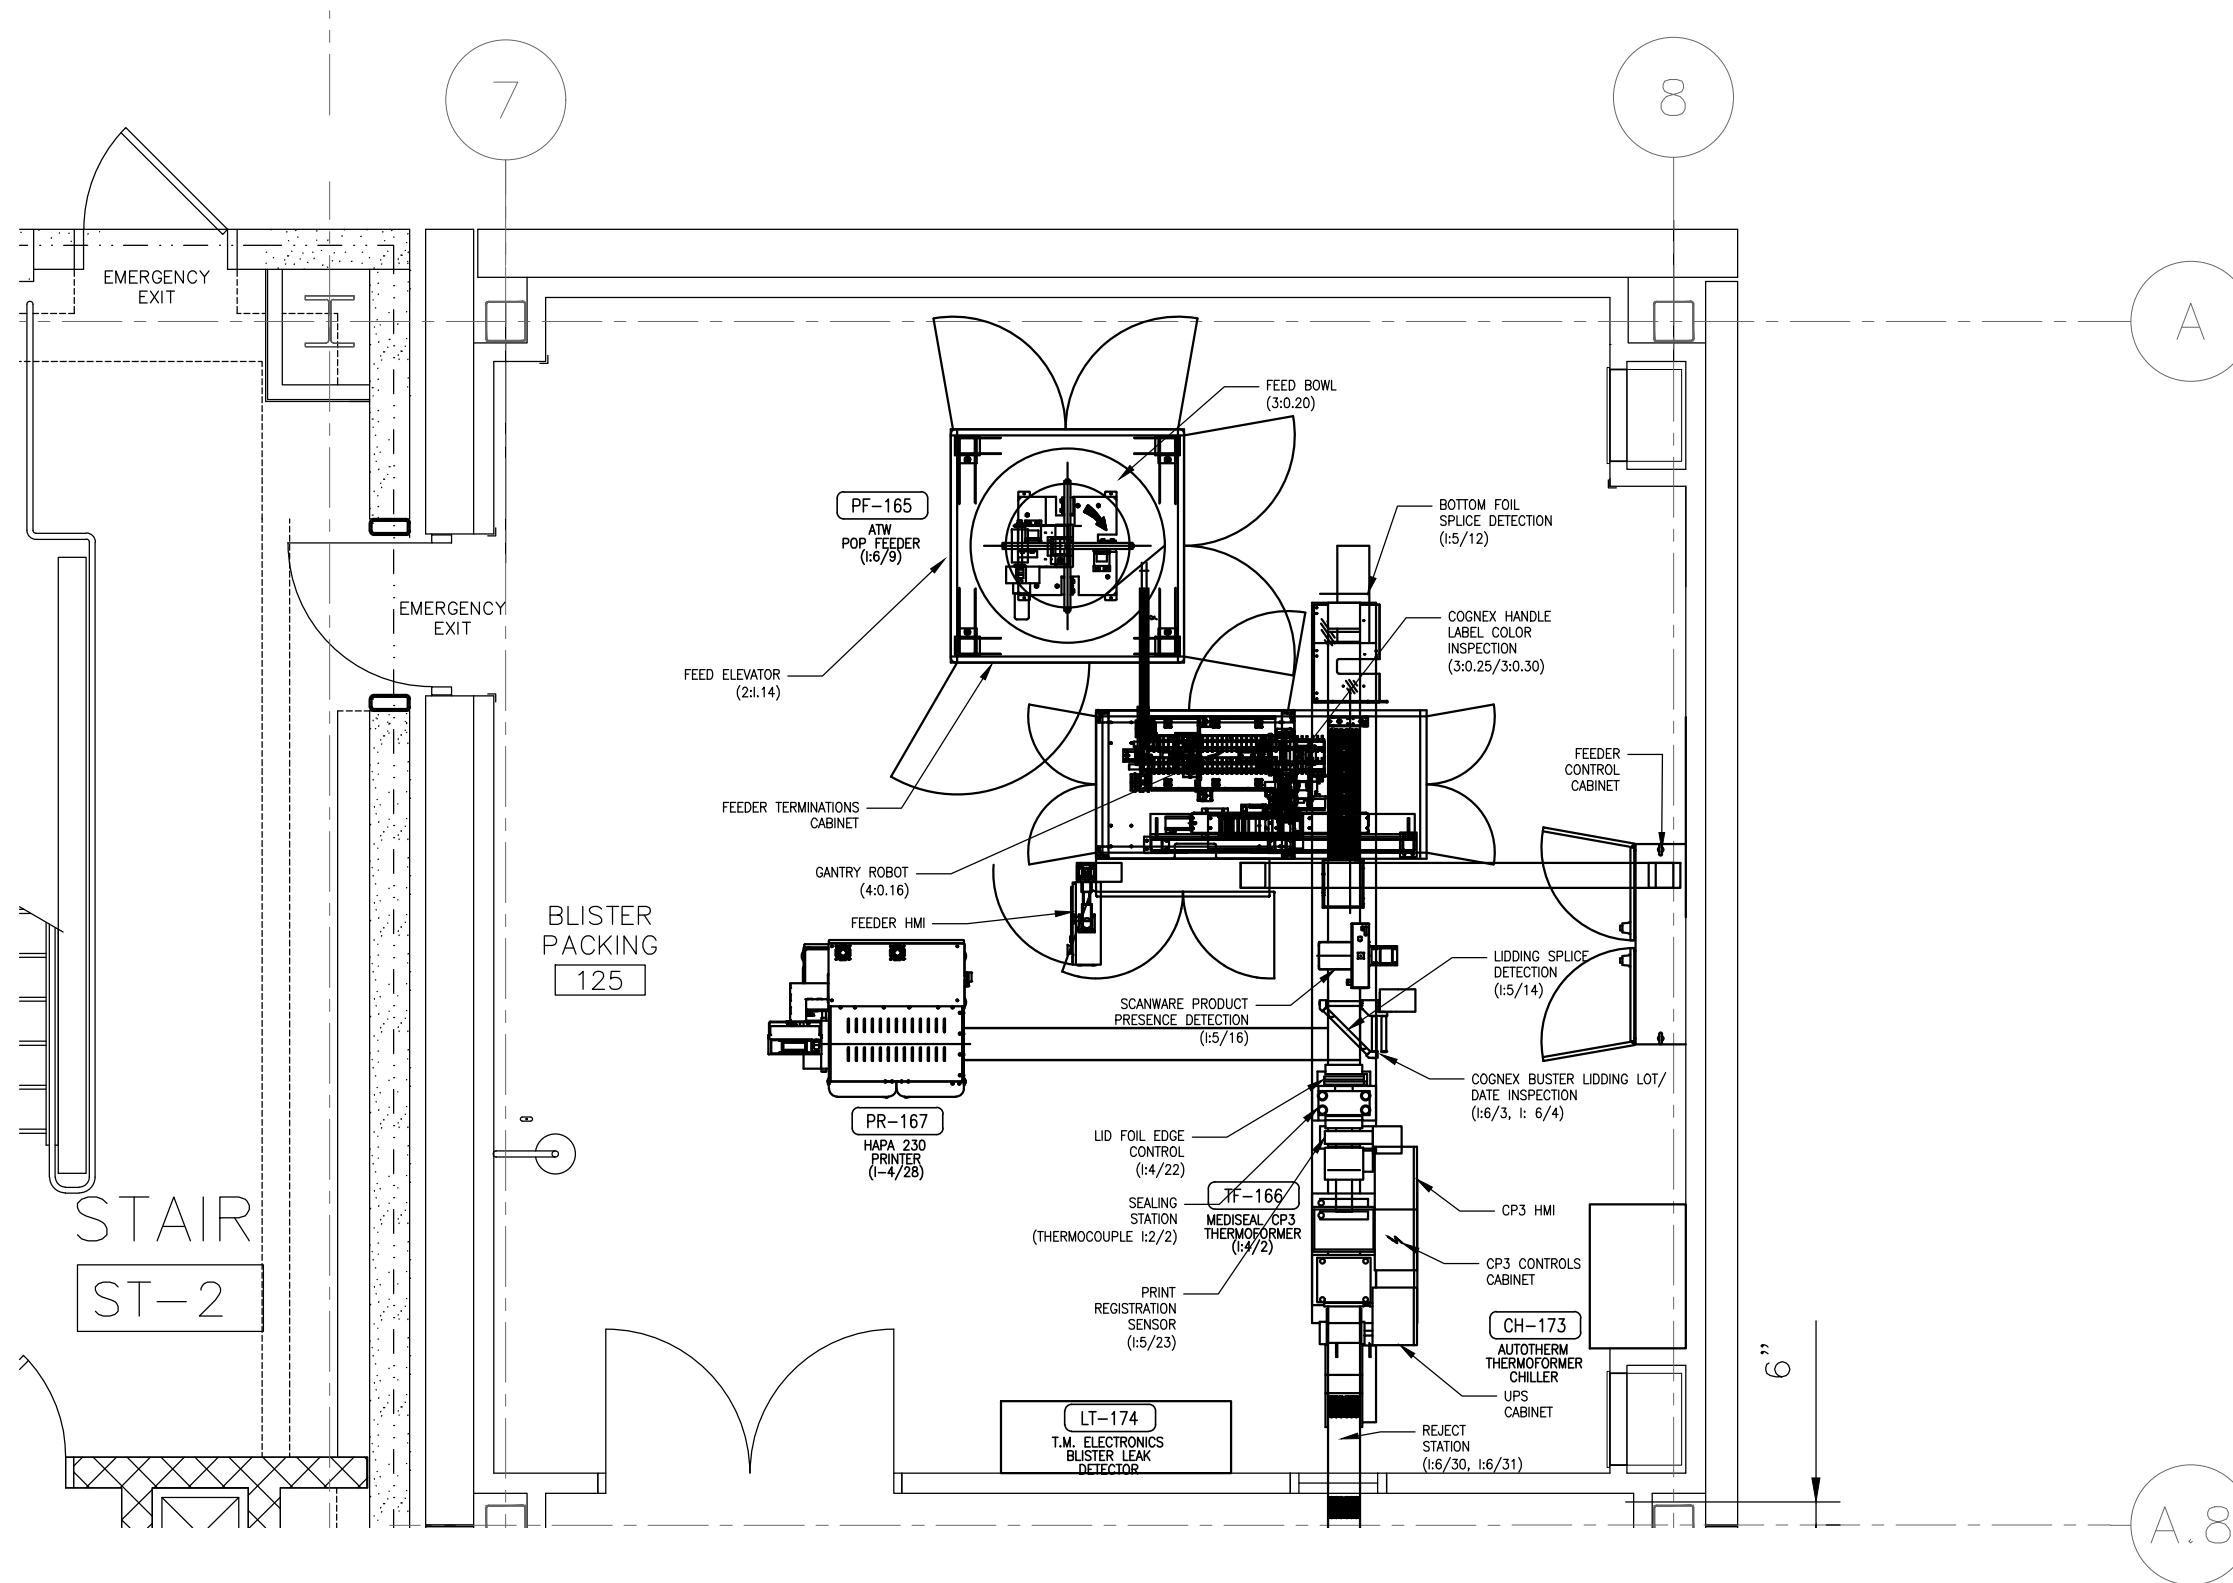

1 SUITE 125 PLAN
3/4"=1'-0"

3	07/07/25	M.G.	HOUSEKEEPING UPDATES
2	2/22/11	S.L.	REVISED PER PROJ. MK725
NO.	DATE	ENGR.	DESCRIPTION
DRAWING REVISIONS			
PROJECT NO. MK725		ECP PLAN: NO	
PSM/RMP PLAN: NO			
 Mallinckrodt Pharmaceuticals			
BUILDING 5 – ANNEX EQUIPMENT ARRANGEMENT SUITE 125 PLAN			
SITE STL		PLANT 1	BLDG. 5
SCALE 1/2"=1'-0"		FLOOR FIRST	
DR. BY: JLC		DATE 1/31/2010	
CHECKED RMV		ENGR. SMG	
DRAWING NO.		REV. 3	
0005-250-003			
THIS DRAWING IS THE PROPERTY OF MALLINCKRODT LLC OR AN AFFILIATE ("MALLINCKRODT") AND IS NOT TO BE REPRODUCED, COPIED OR USED FOR ANY PURPOSE EXCEPT AS SPECIFIED IN WRITING BY MALLINCKRODT. Mallinckrodt, the "M" brand mark and the Mallinckrodt Pharmaceuticals logo are trademarks of a Mallinckrodt company. © 2013 Mallinckrodt			